


A/C =
 GARAGE =
 PATIO/ENTRY/
 TERRACE =

1,400 SQ. FT.
 300 SQ. FT.
 440 SQ. FT. 1/4" = 1'-0"

FIRST FLOOR PLAN

TOTAL = 2,140 SQ. FT.

"ACACIA"

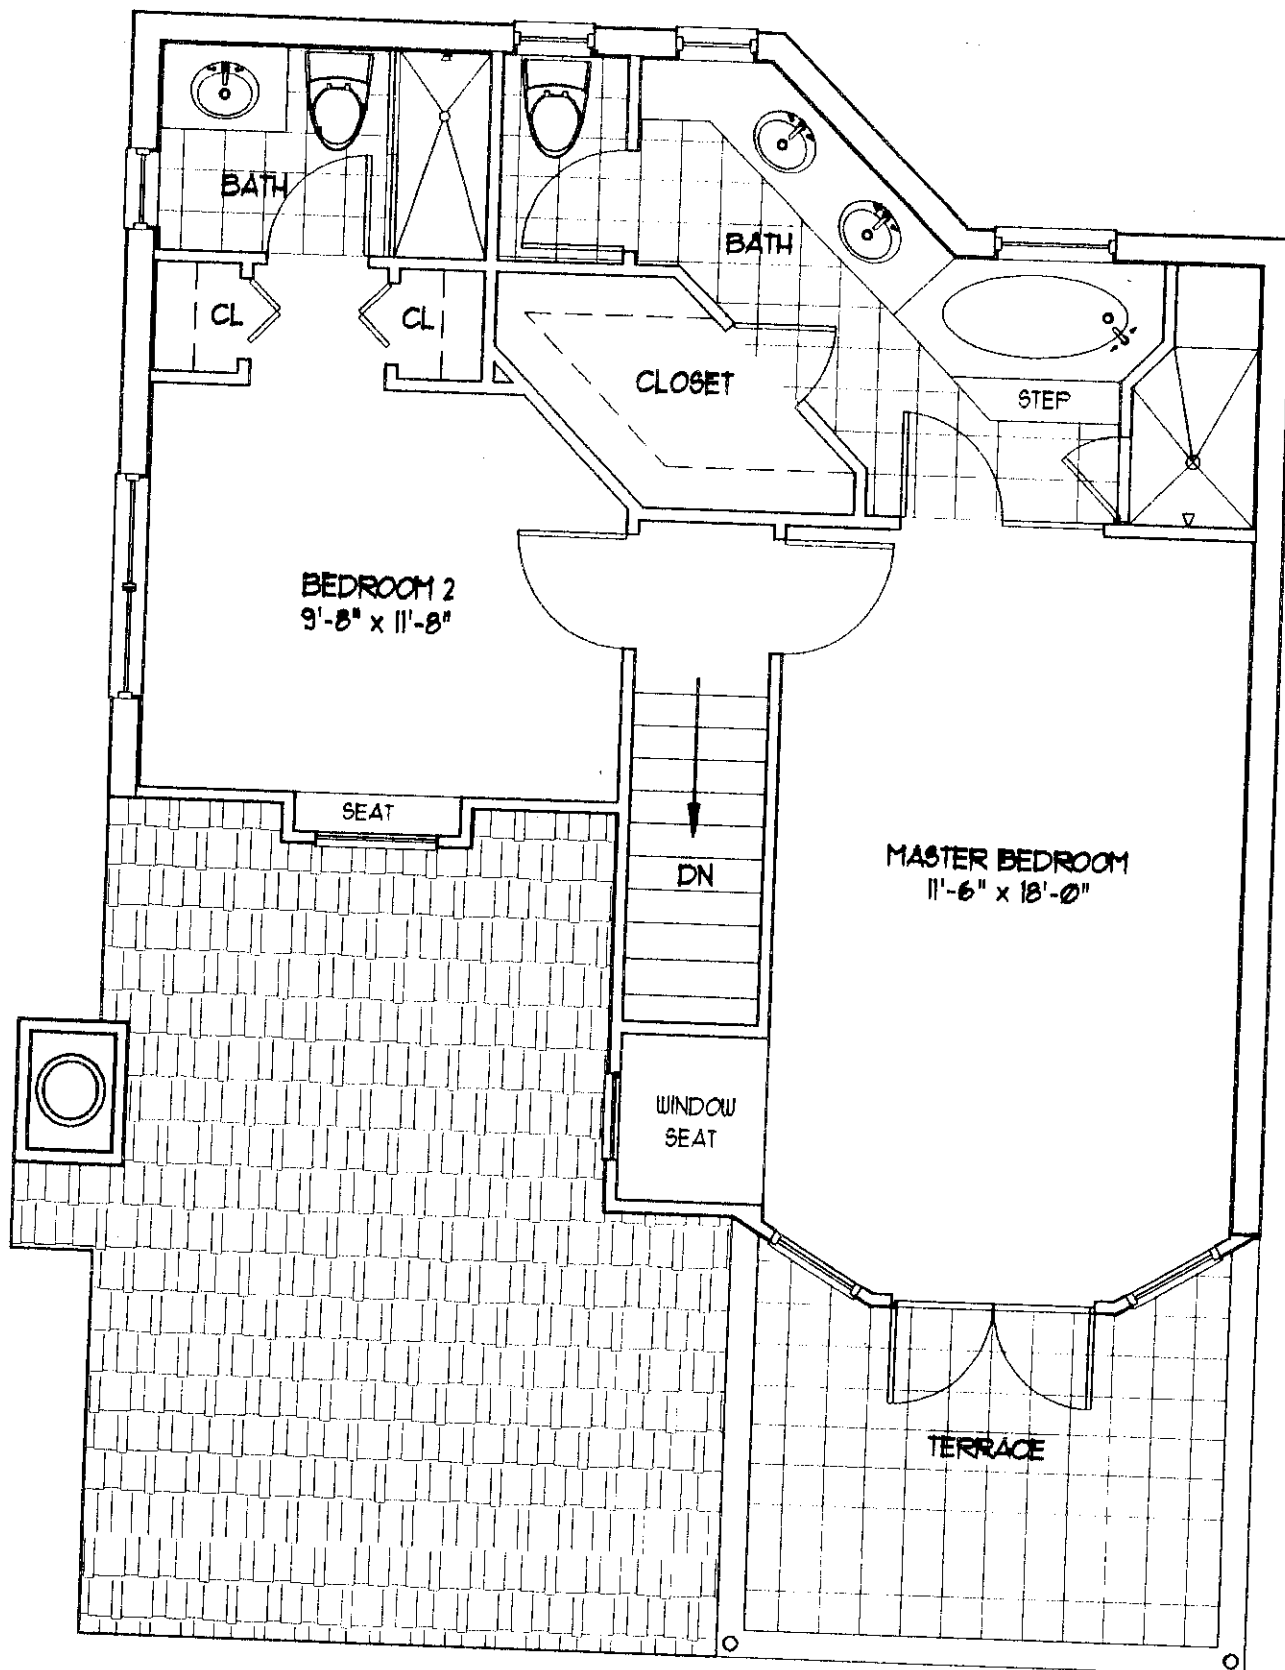


SECOND FLOOR PLAN

1/4" = 1'-0"


"ACACIA"

Plans Not To Scale


NOTE: ALL DIMENSIONS ARE APPROXIMATE AND FEATURE PRESENTATIONS MAY VARY WITH EACH HOME. DEVELOPER RESERVES THE RIGHT TO ALTER DESIGNS OR SUBSTITUTE MATERIALS OF COMPARABLE VALUE AS DEEMED ADVISABLE OR NECESSARY BY BUILDER OR ARCHITECT. VIEWS VARY BY HOME.

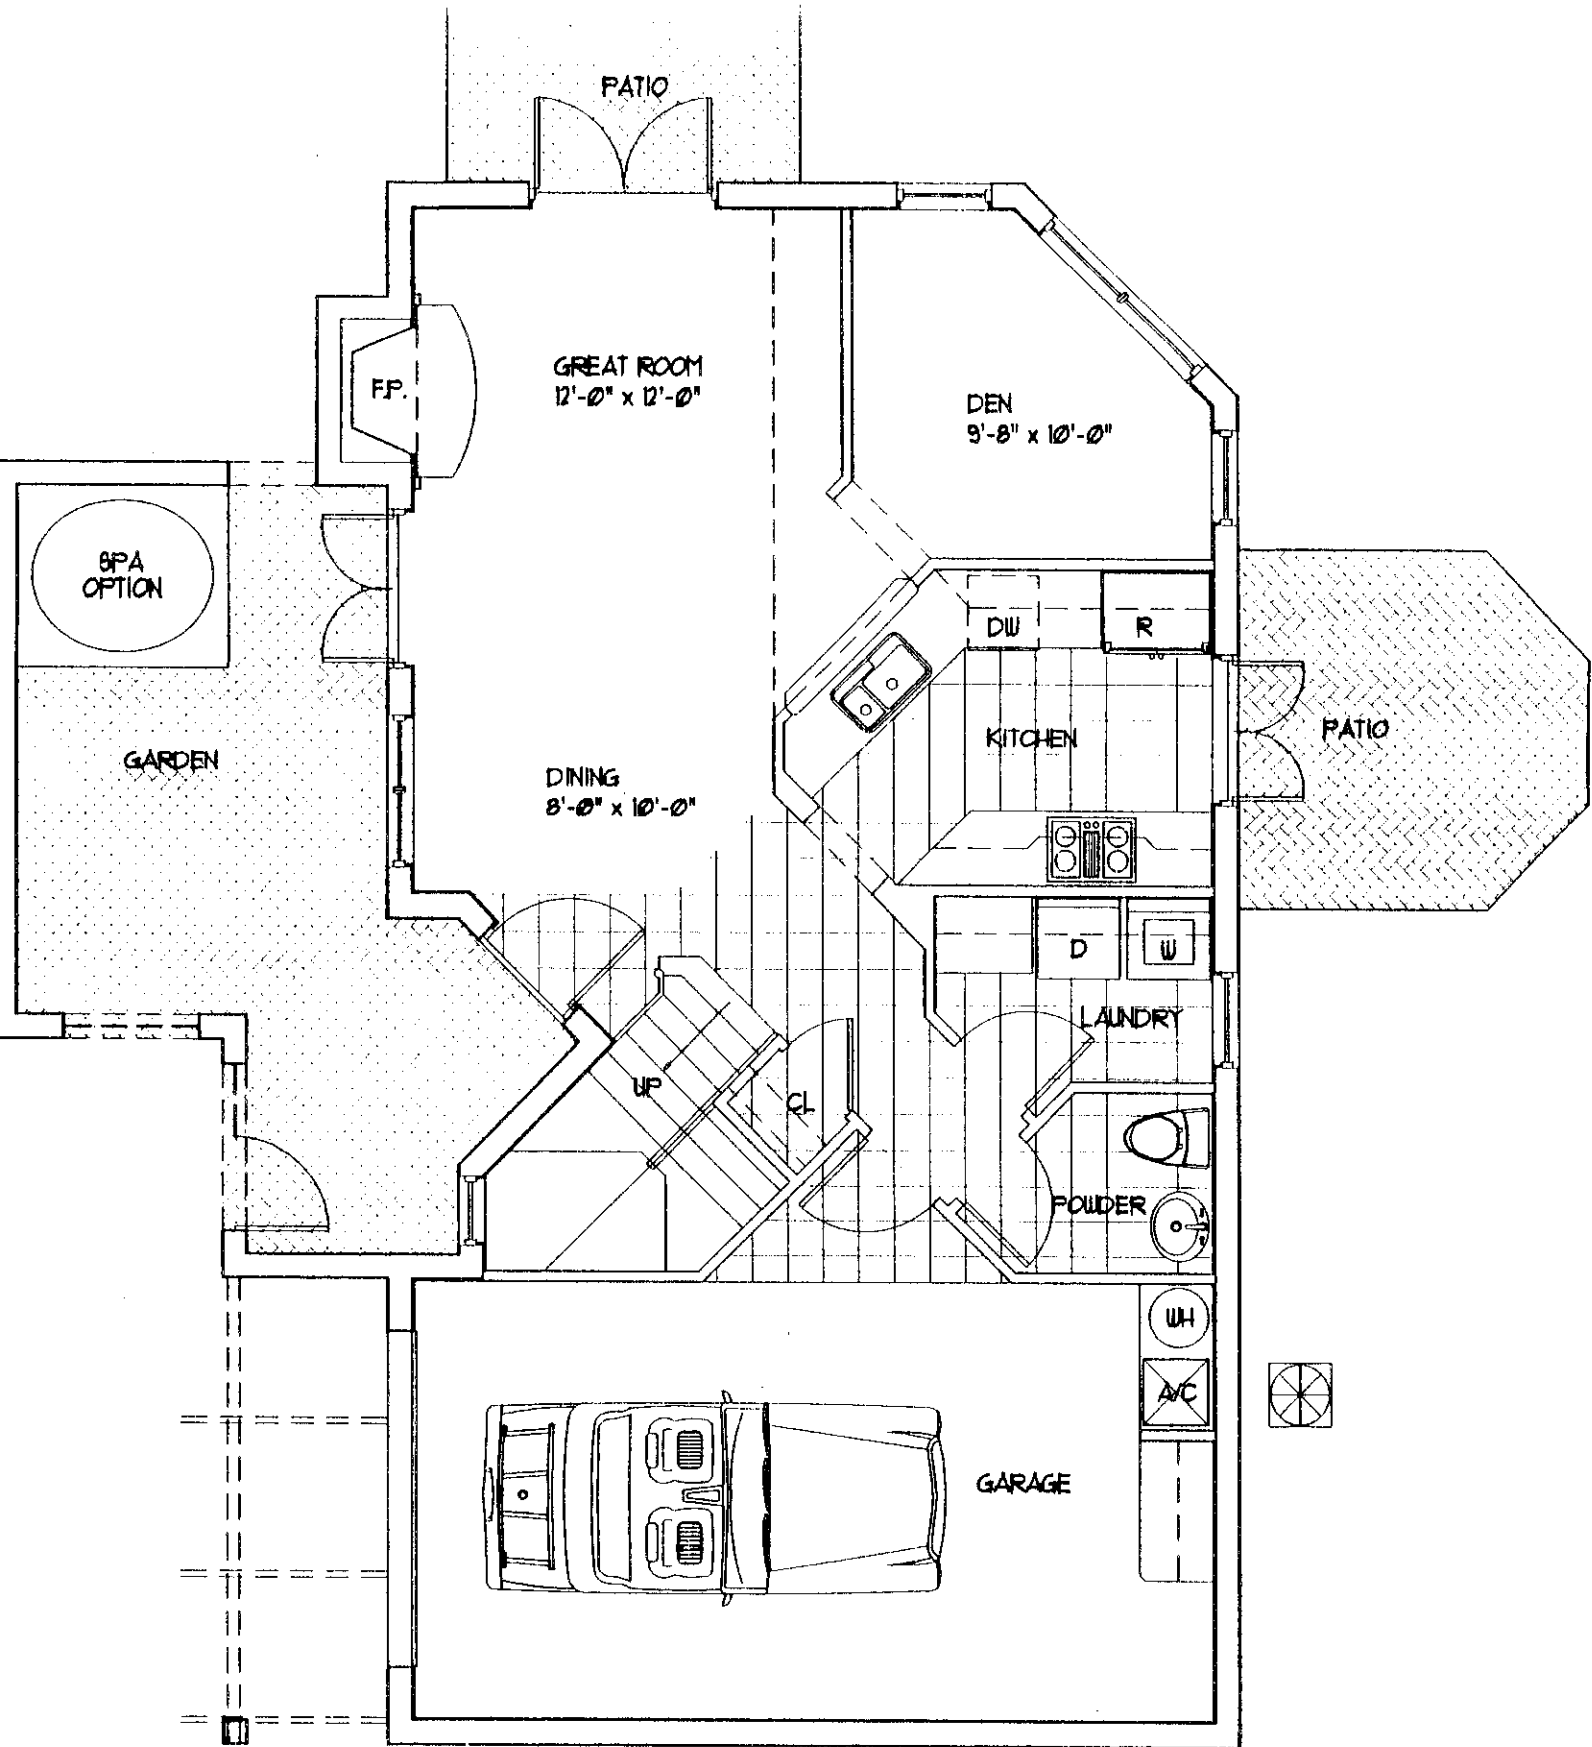


FIRST FLOOR PLAN
 "BOUGAINVILLE"

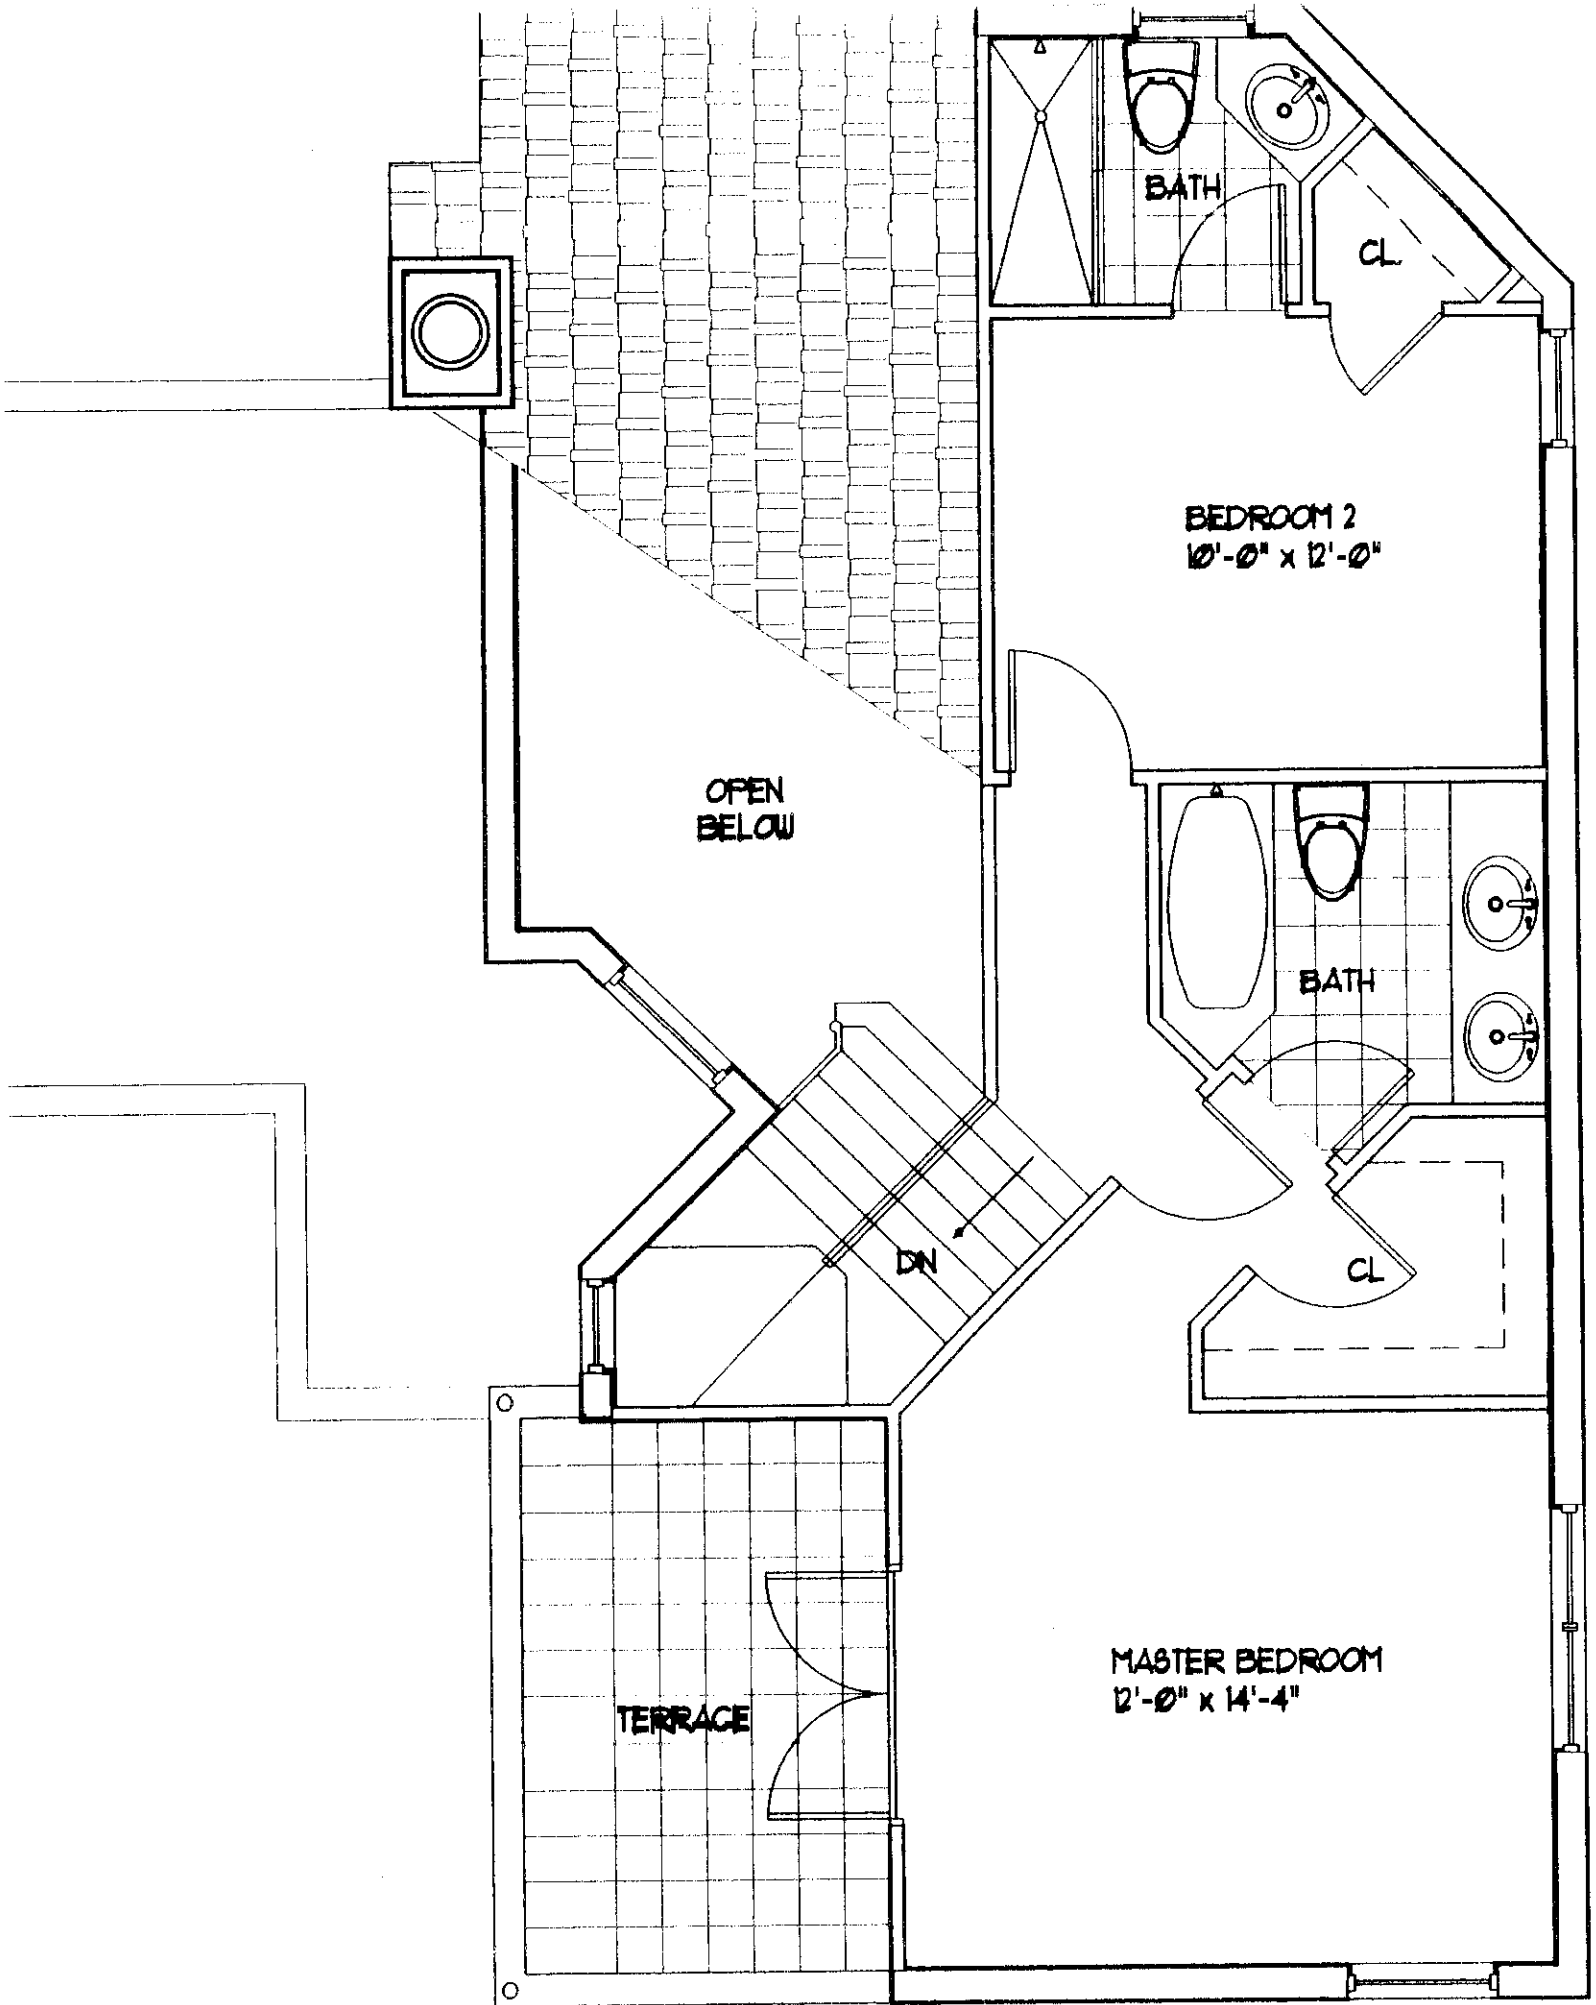


SECOND FLOOR PLAN
"BOUGAINVILLE"

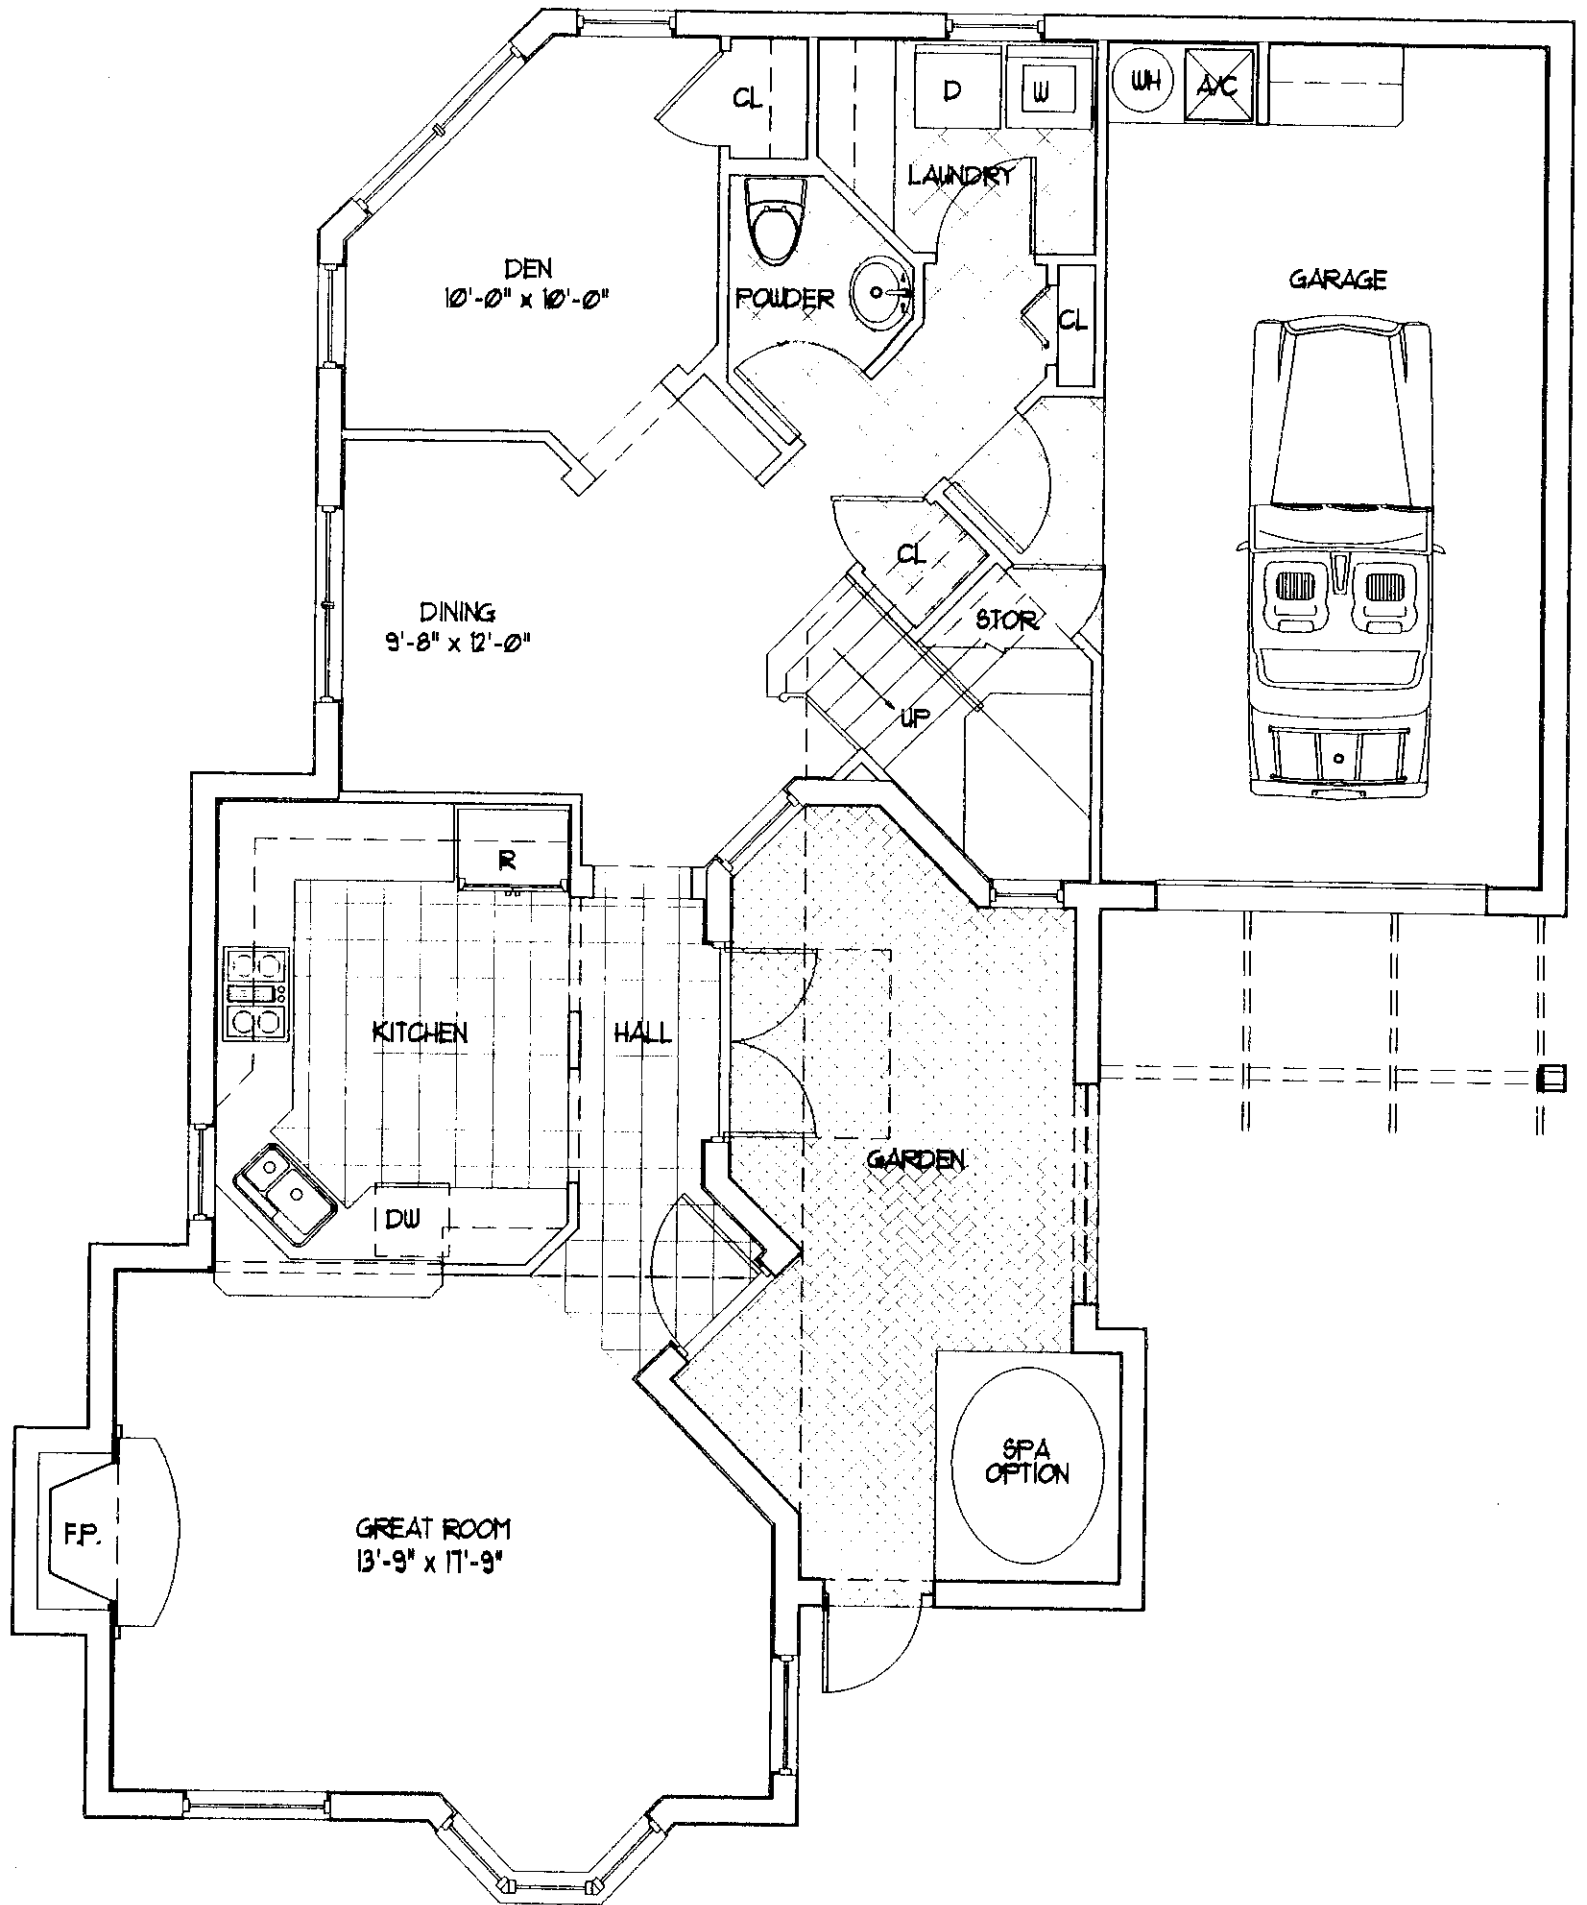

FIRST FLOOR PLAN
 "CAMELLIA"

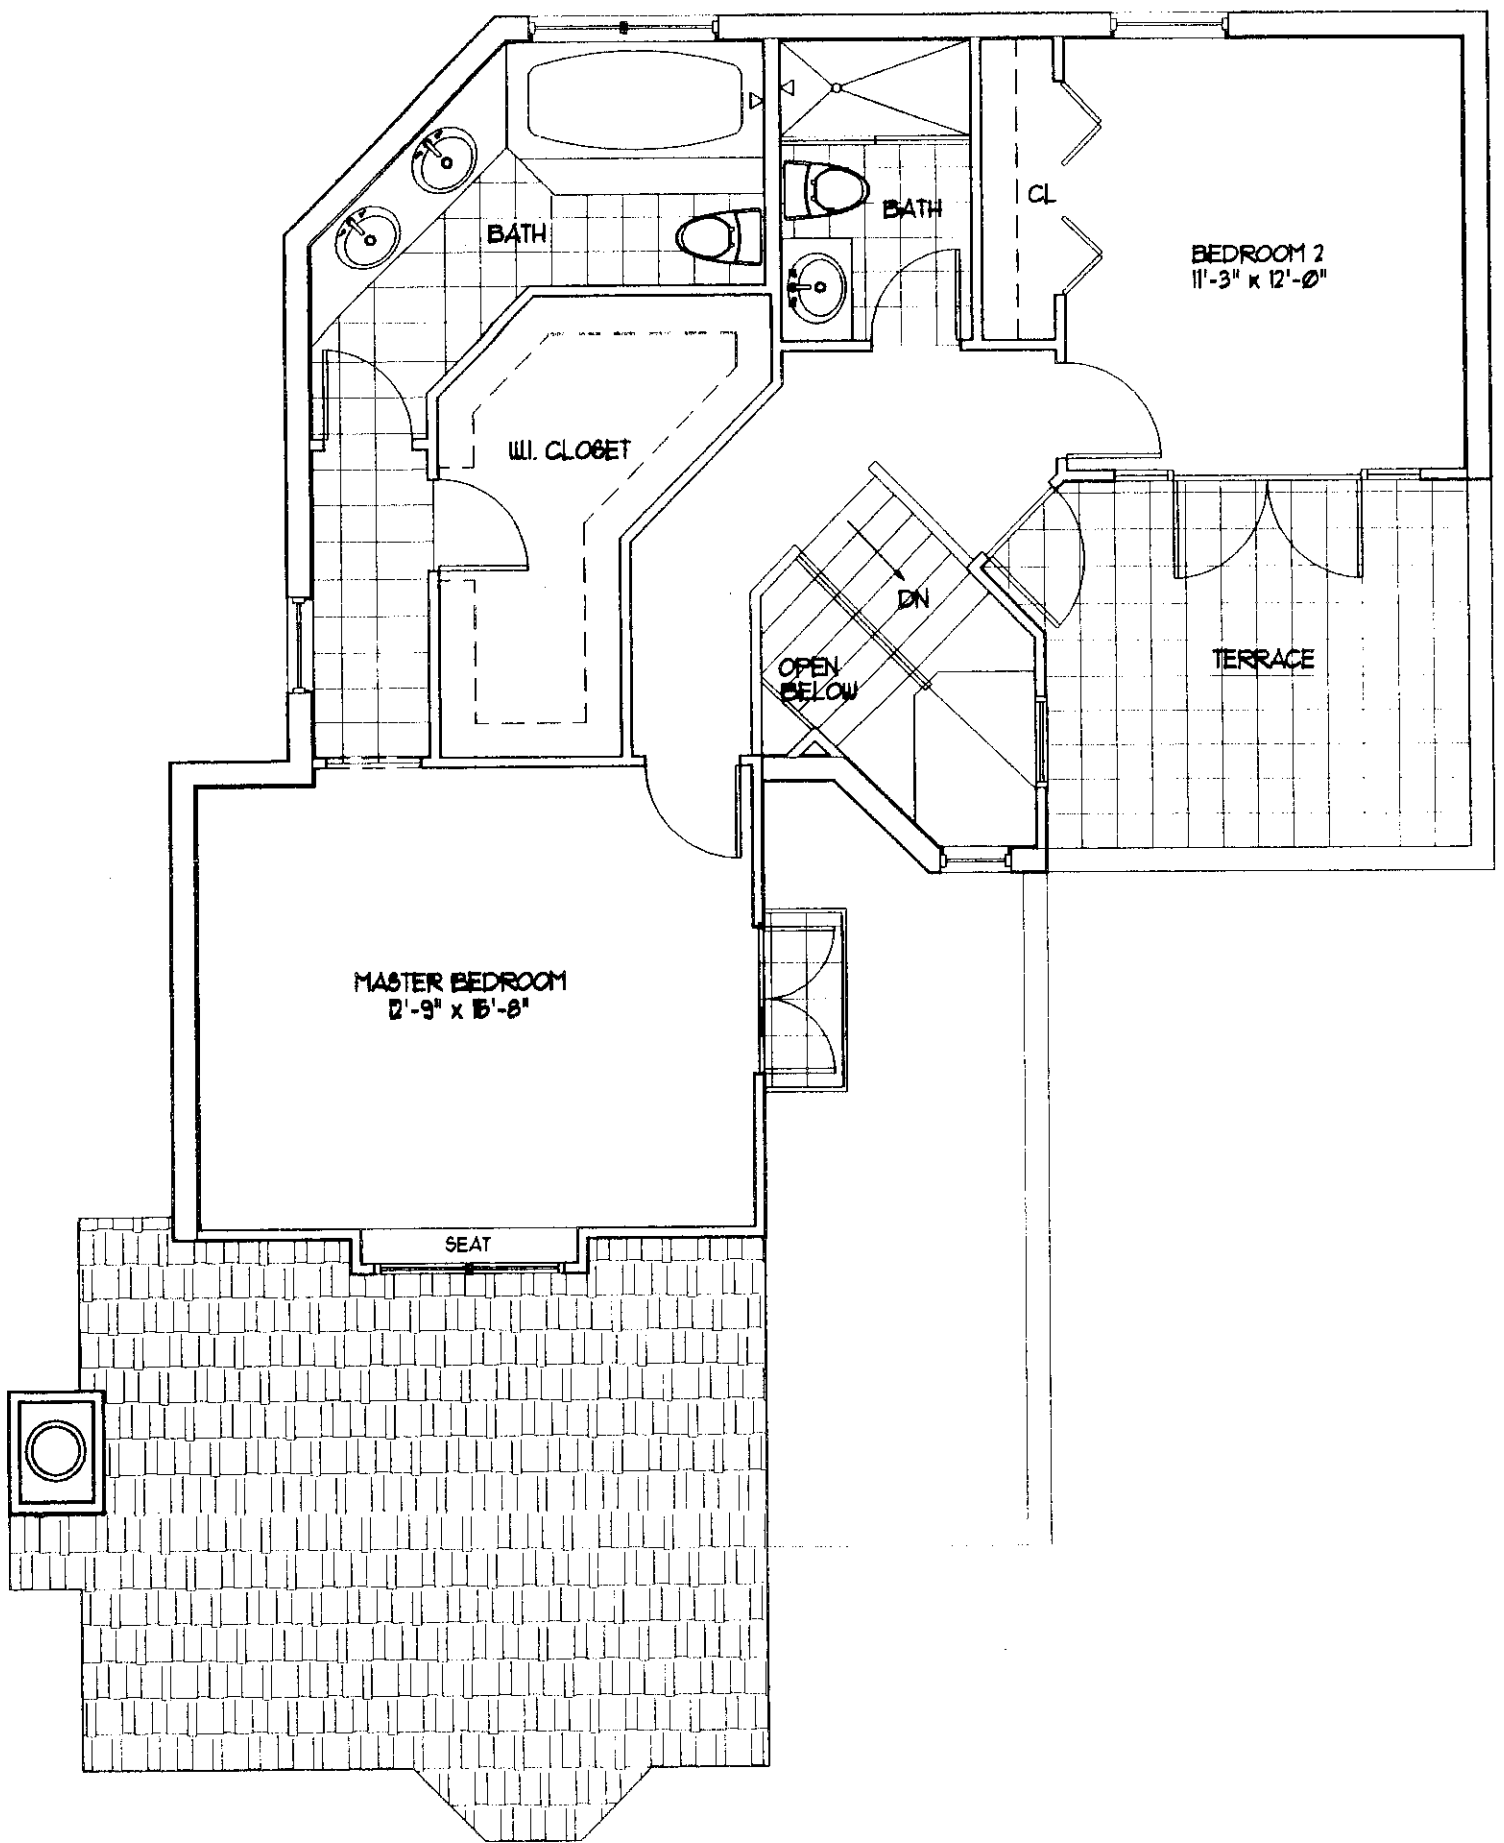


SECOND FLOOR PLAN
"CAMELLIA"

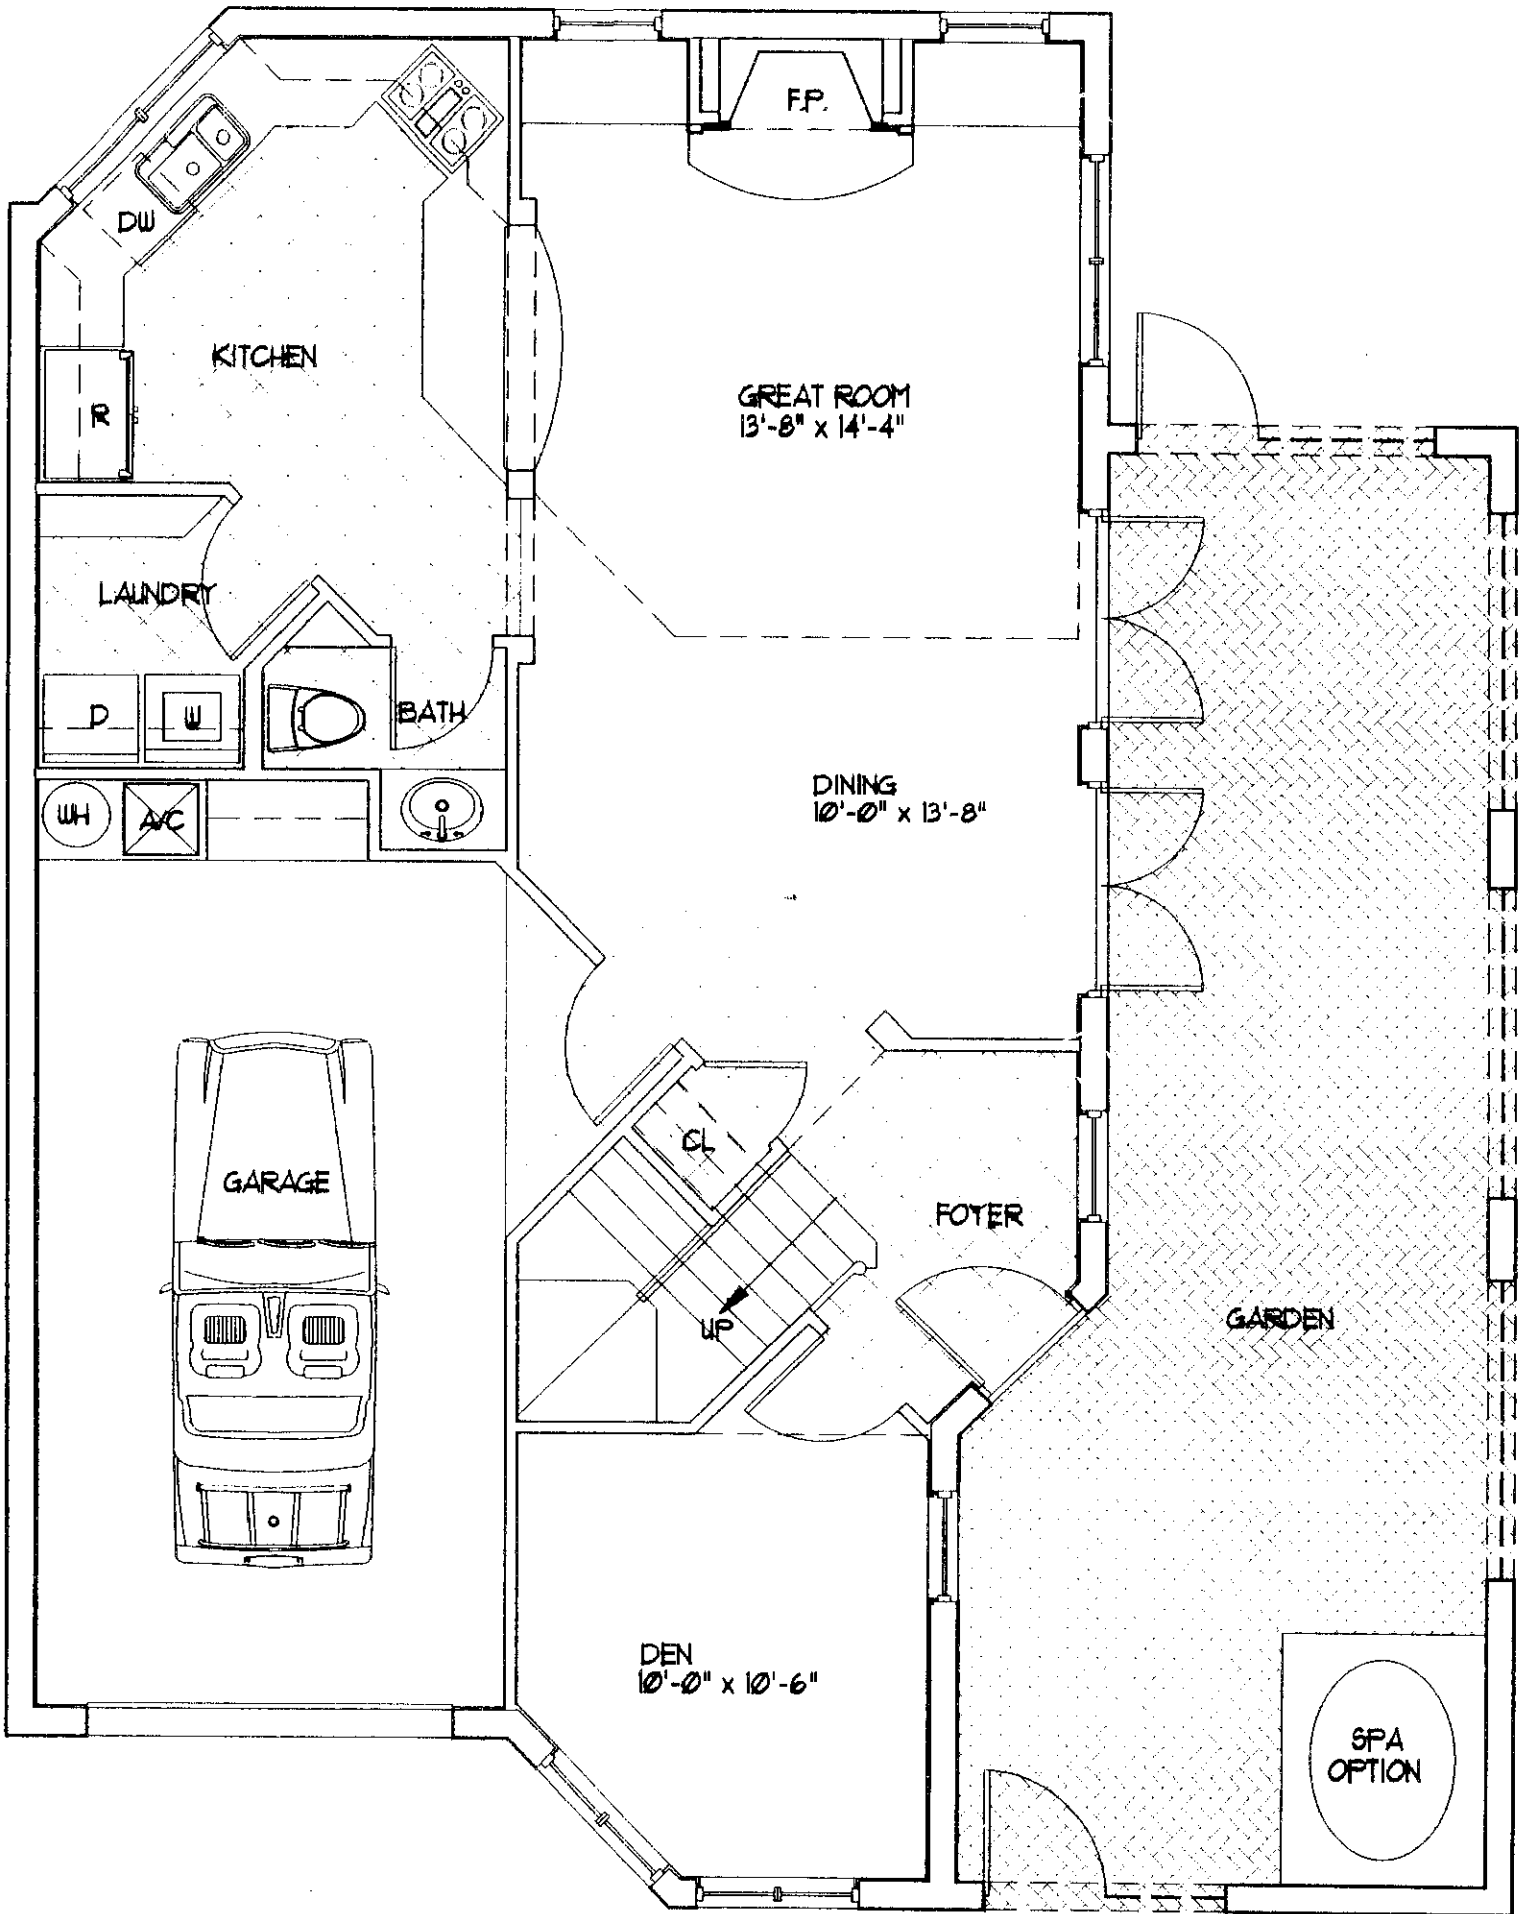


FIRST FLOOR PLAN

"FORSYTHIA"

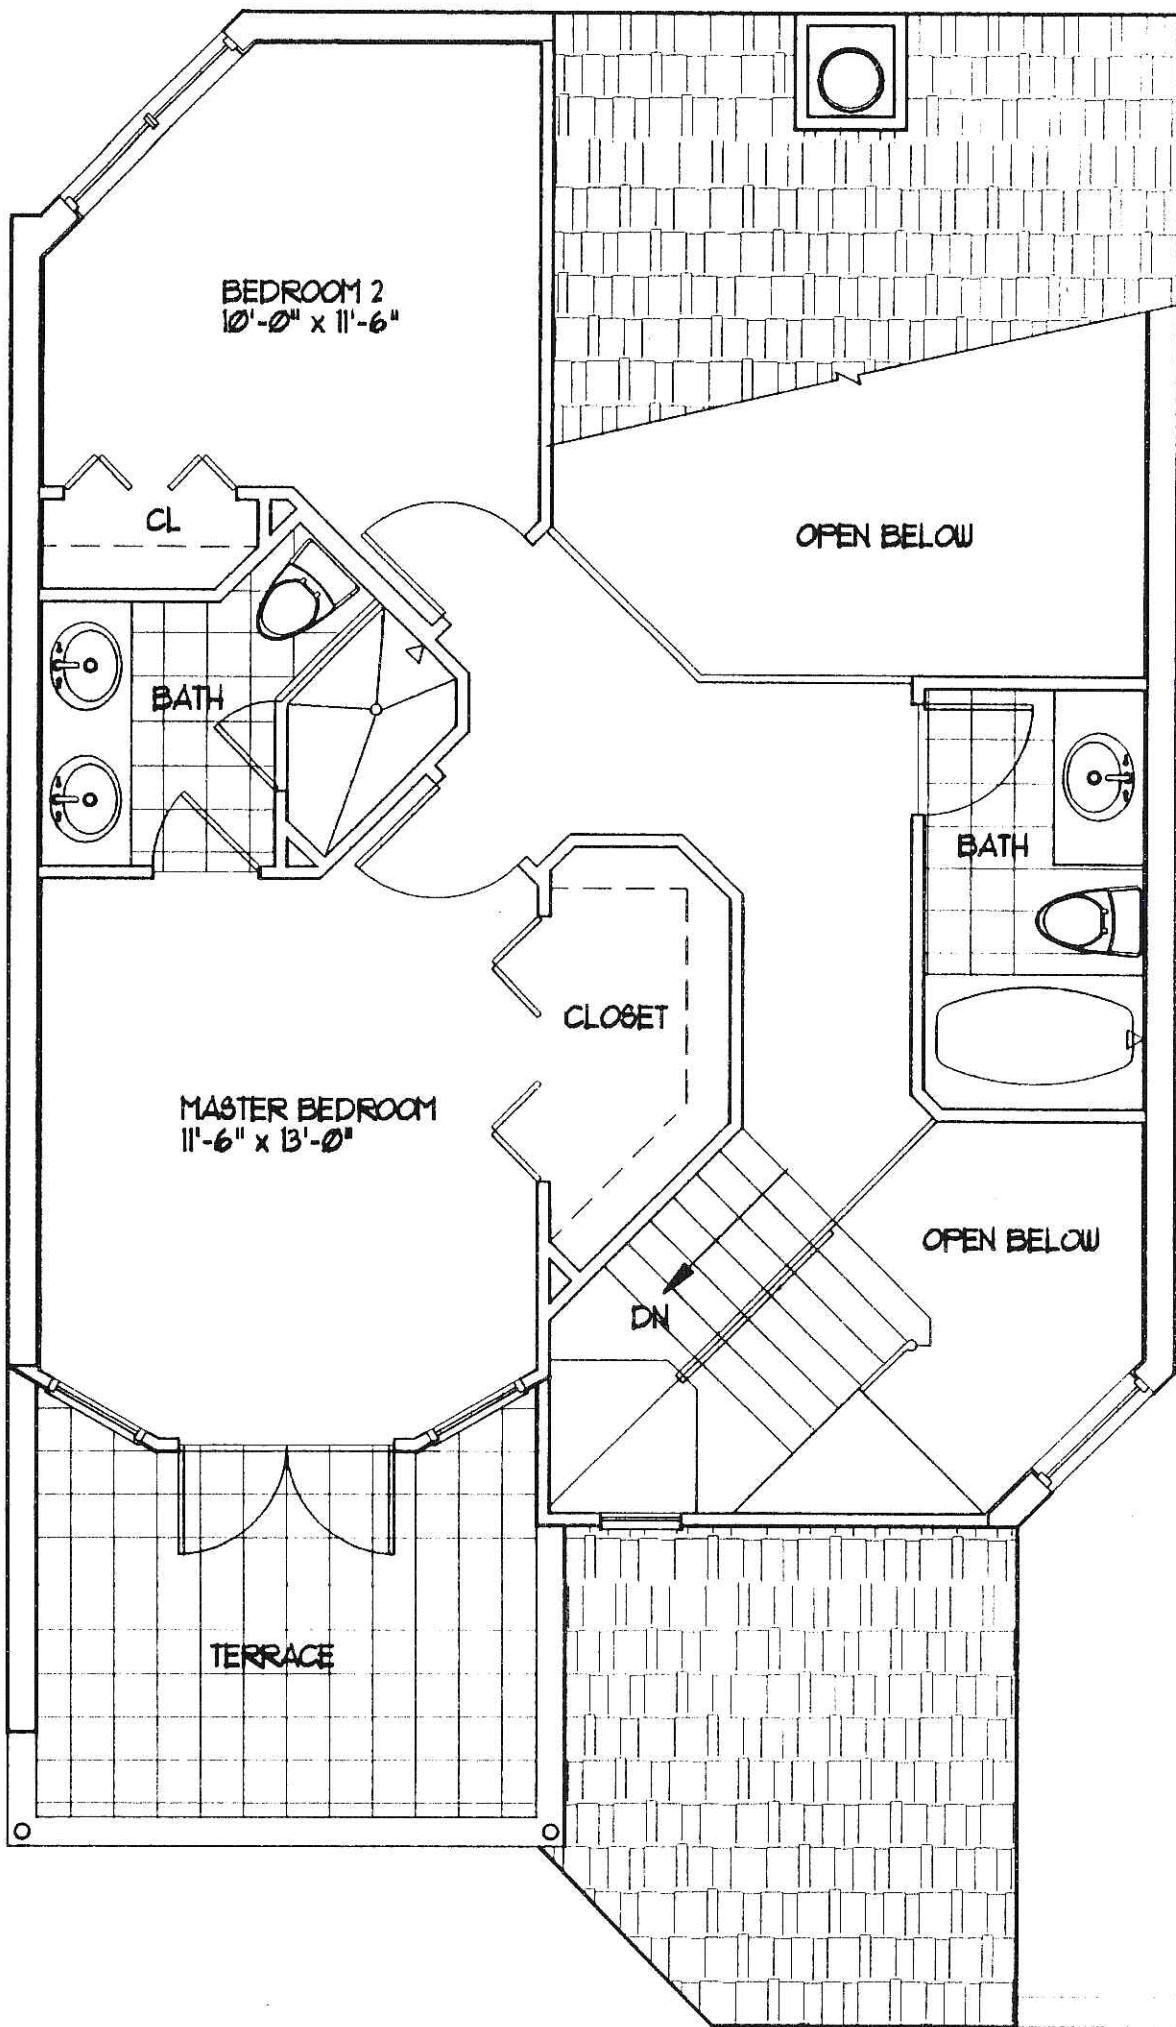


SECOND FLOOR PLAN

"FORSYTHIA"

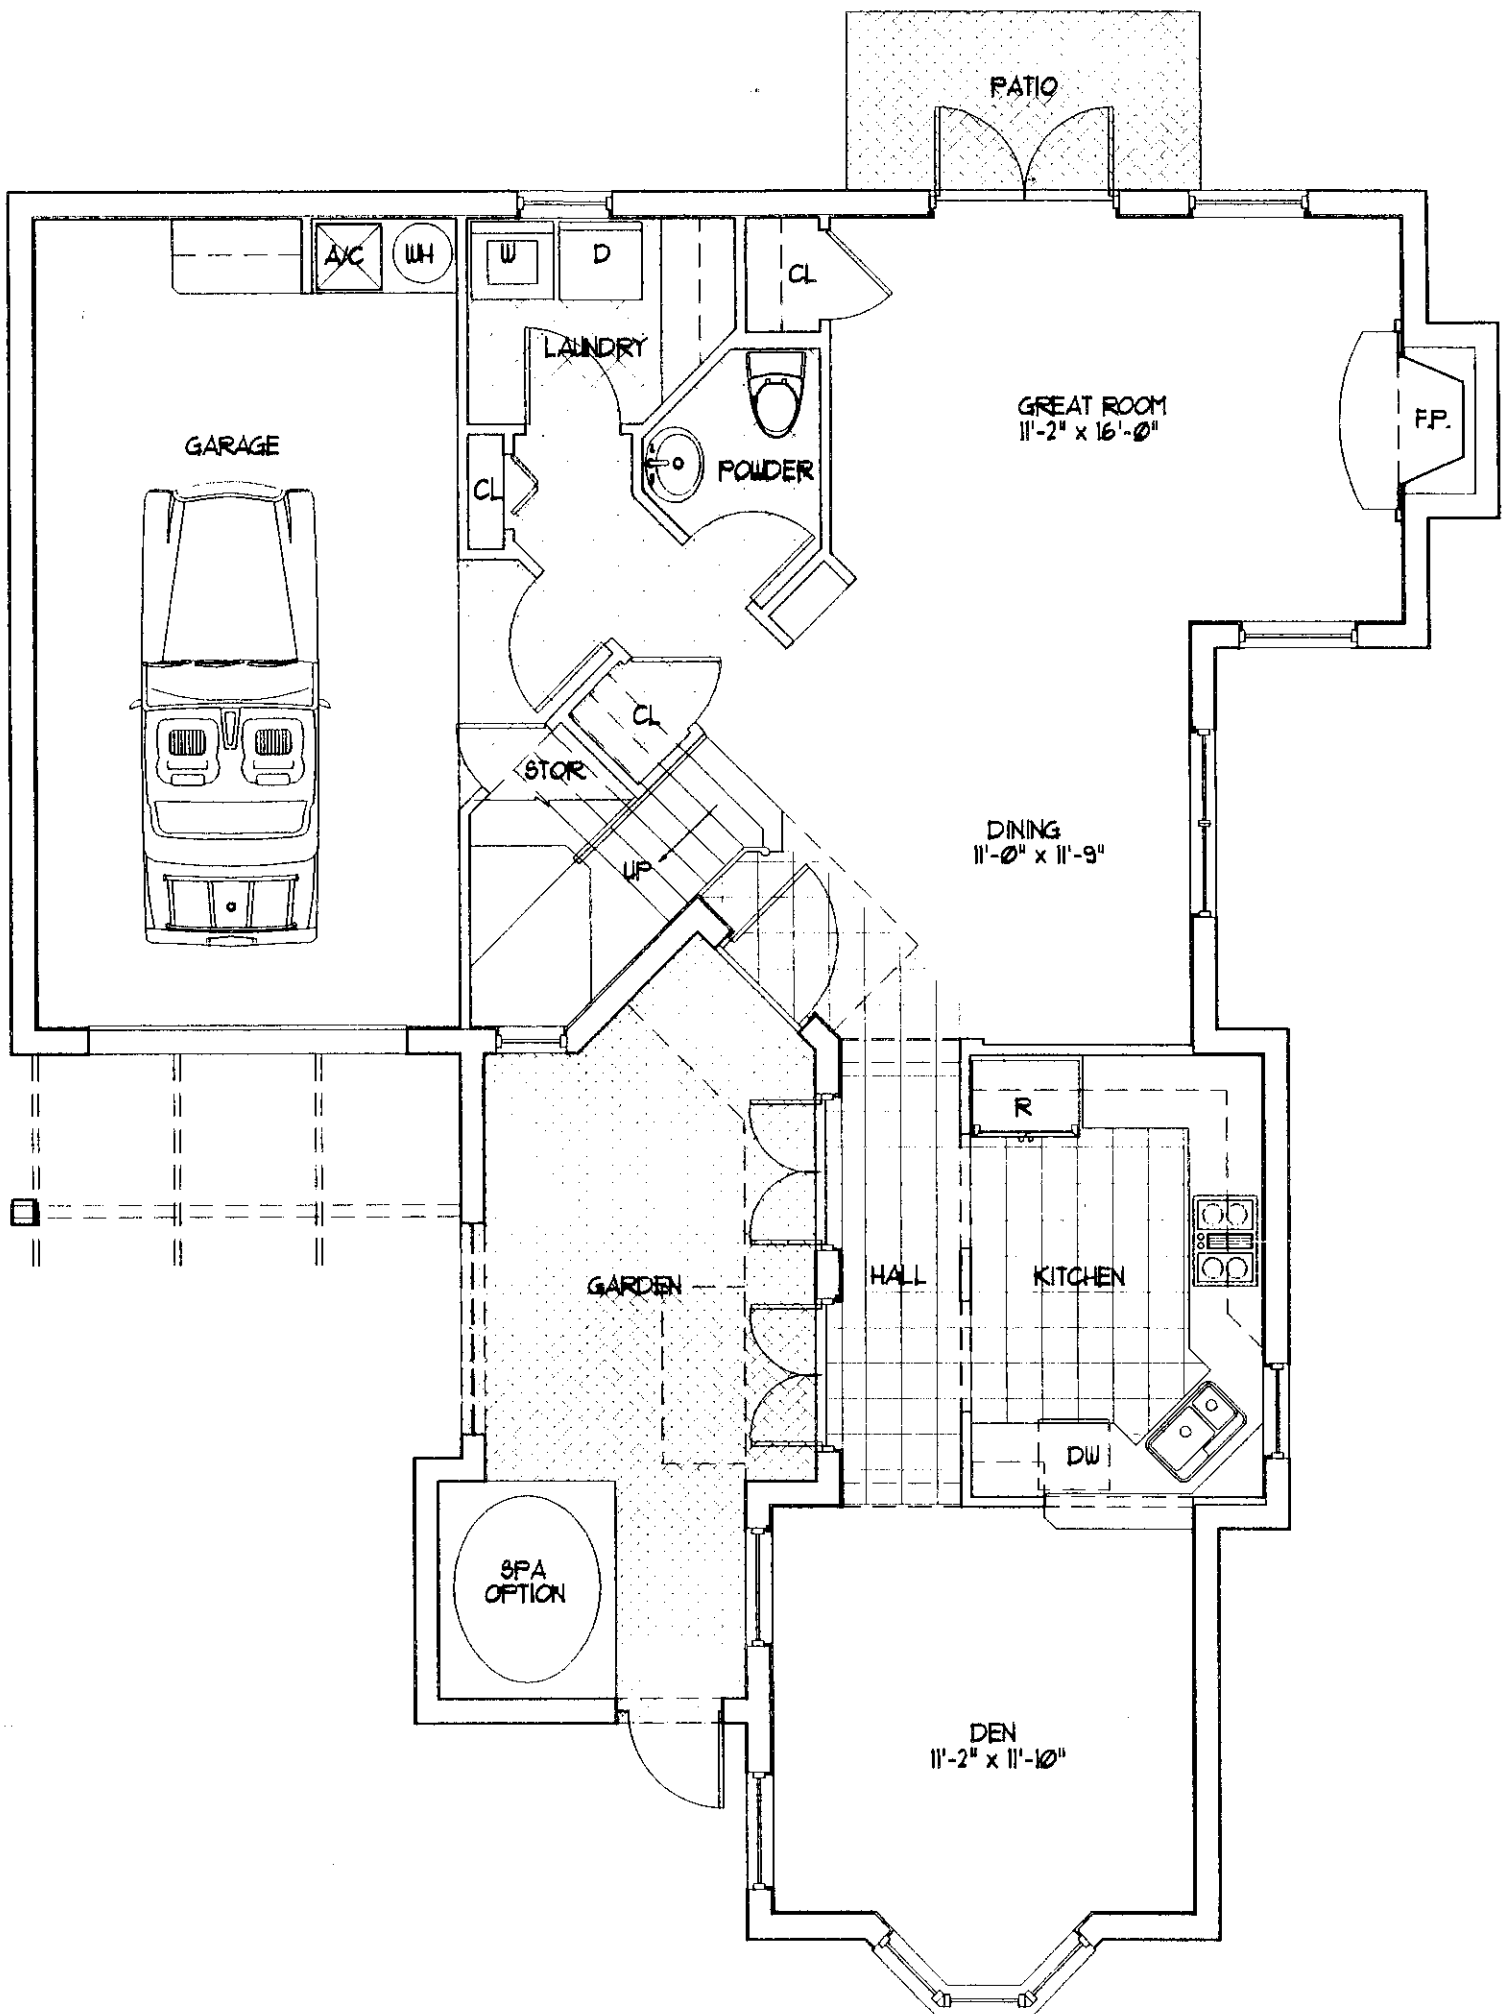

FIRST FLOOR PLAN

"DRACAENA"

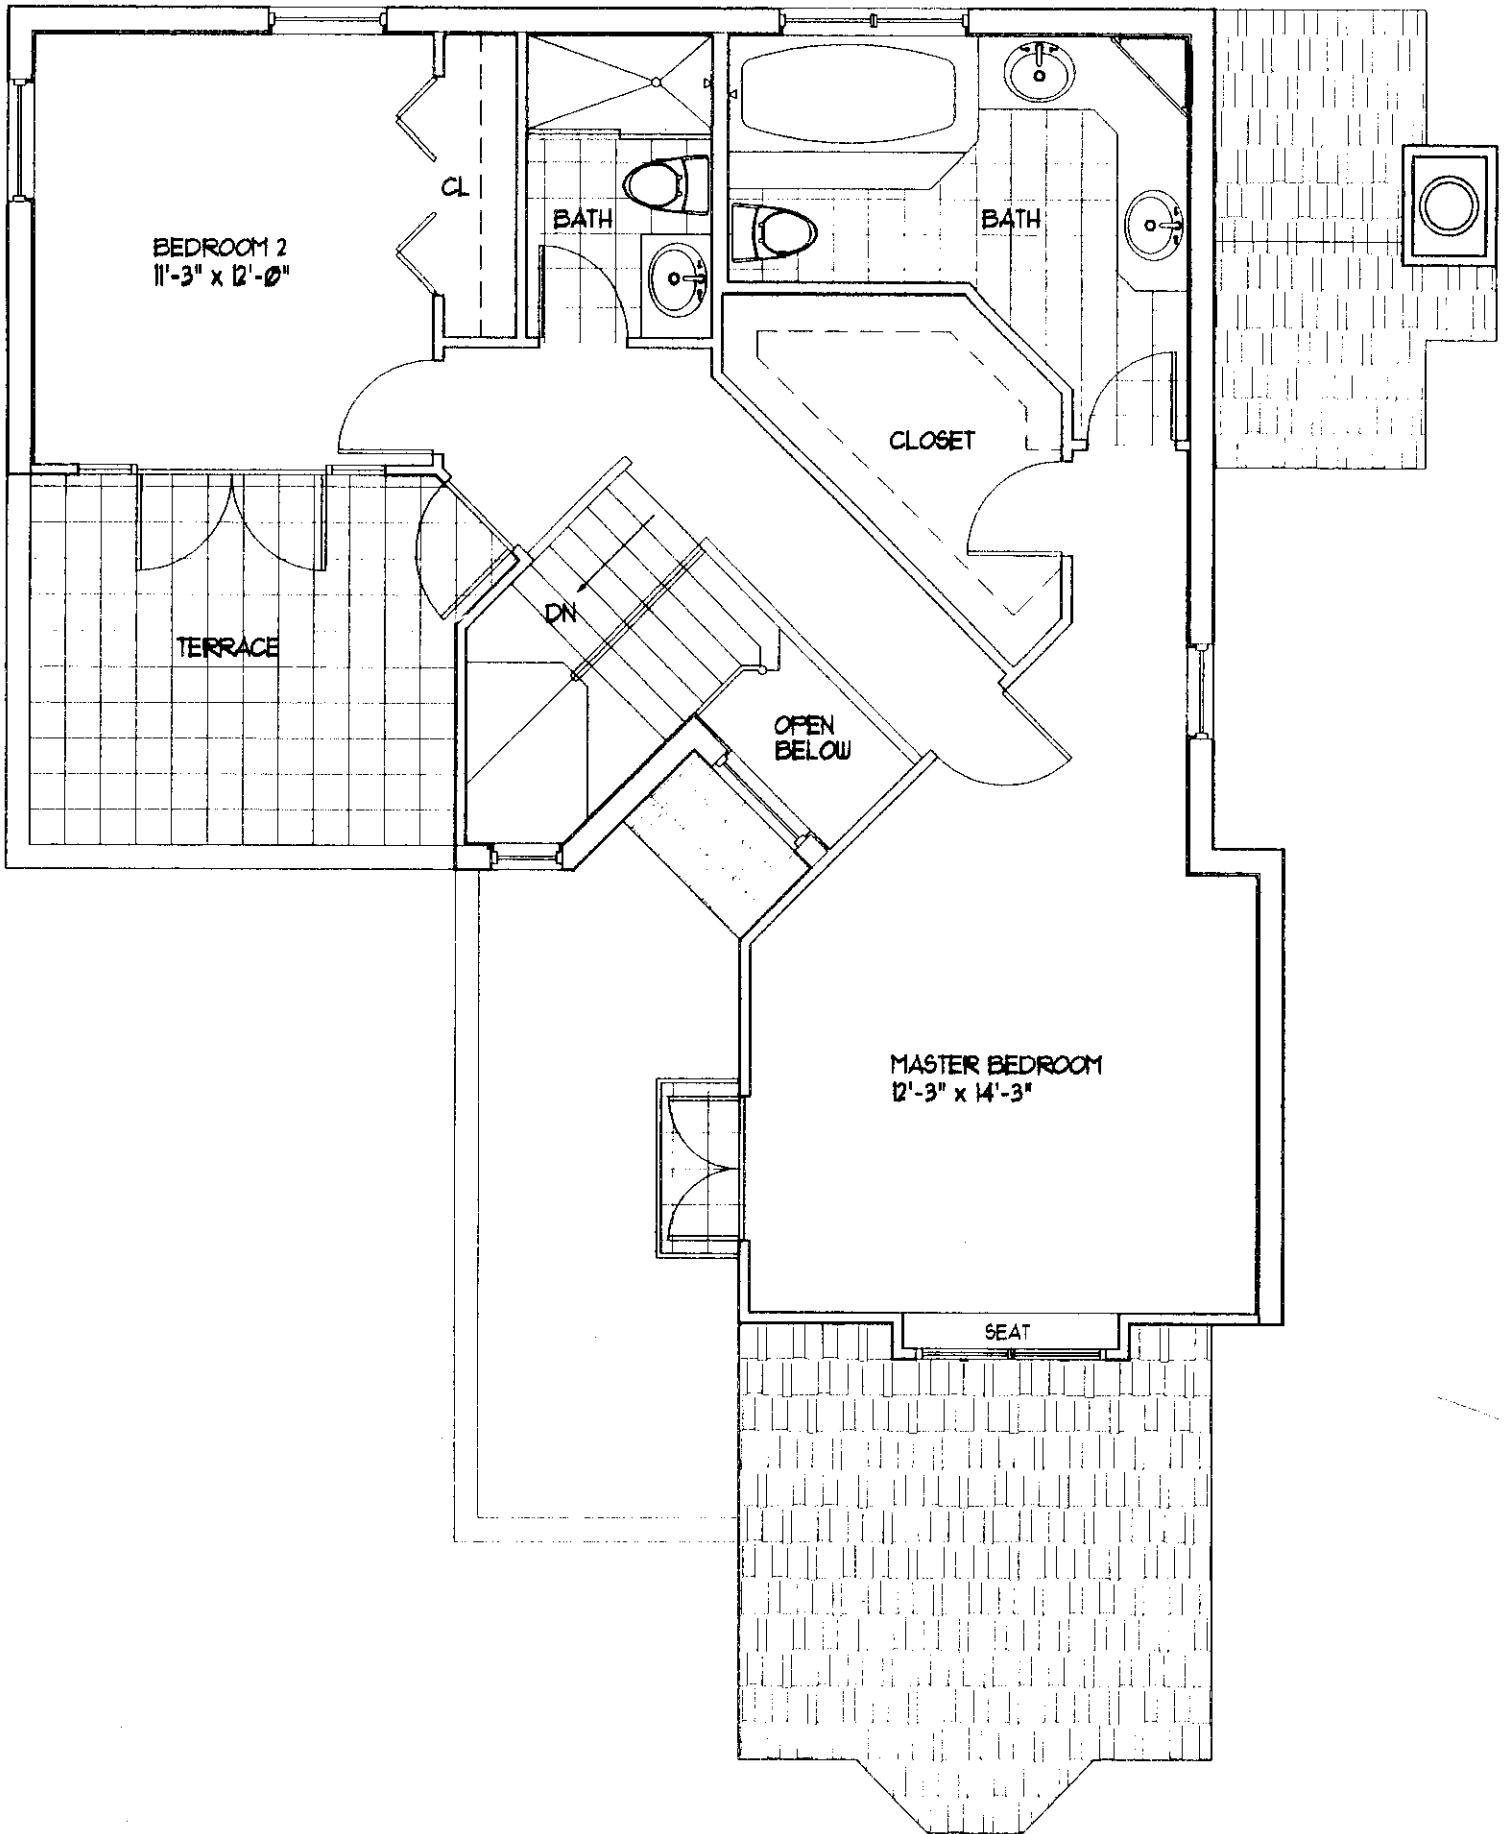

SECOND FLOOR PLAN

"DRACAENA"