


# "CALLA"

NOTE: ALL DIMENSIONS ARE APPROXIMATE AND FEATURE PRESENTATIONS MAY VARY WITH EACH HOME. DEVELOPER RESERVES THE RIGHT TO ALTER DESIGNS OR SUBSTITUTE MATERIALS OF COMPARABLE VALUE AS DEEMED ADVISABLE OR NECESSARY BY BUILDER OR ARCHITECT. VIEWS VARY BY HOME.

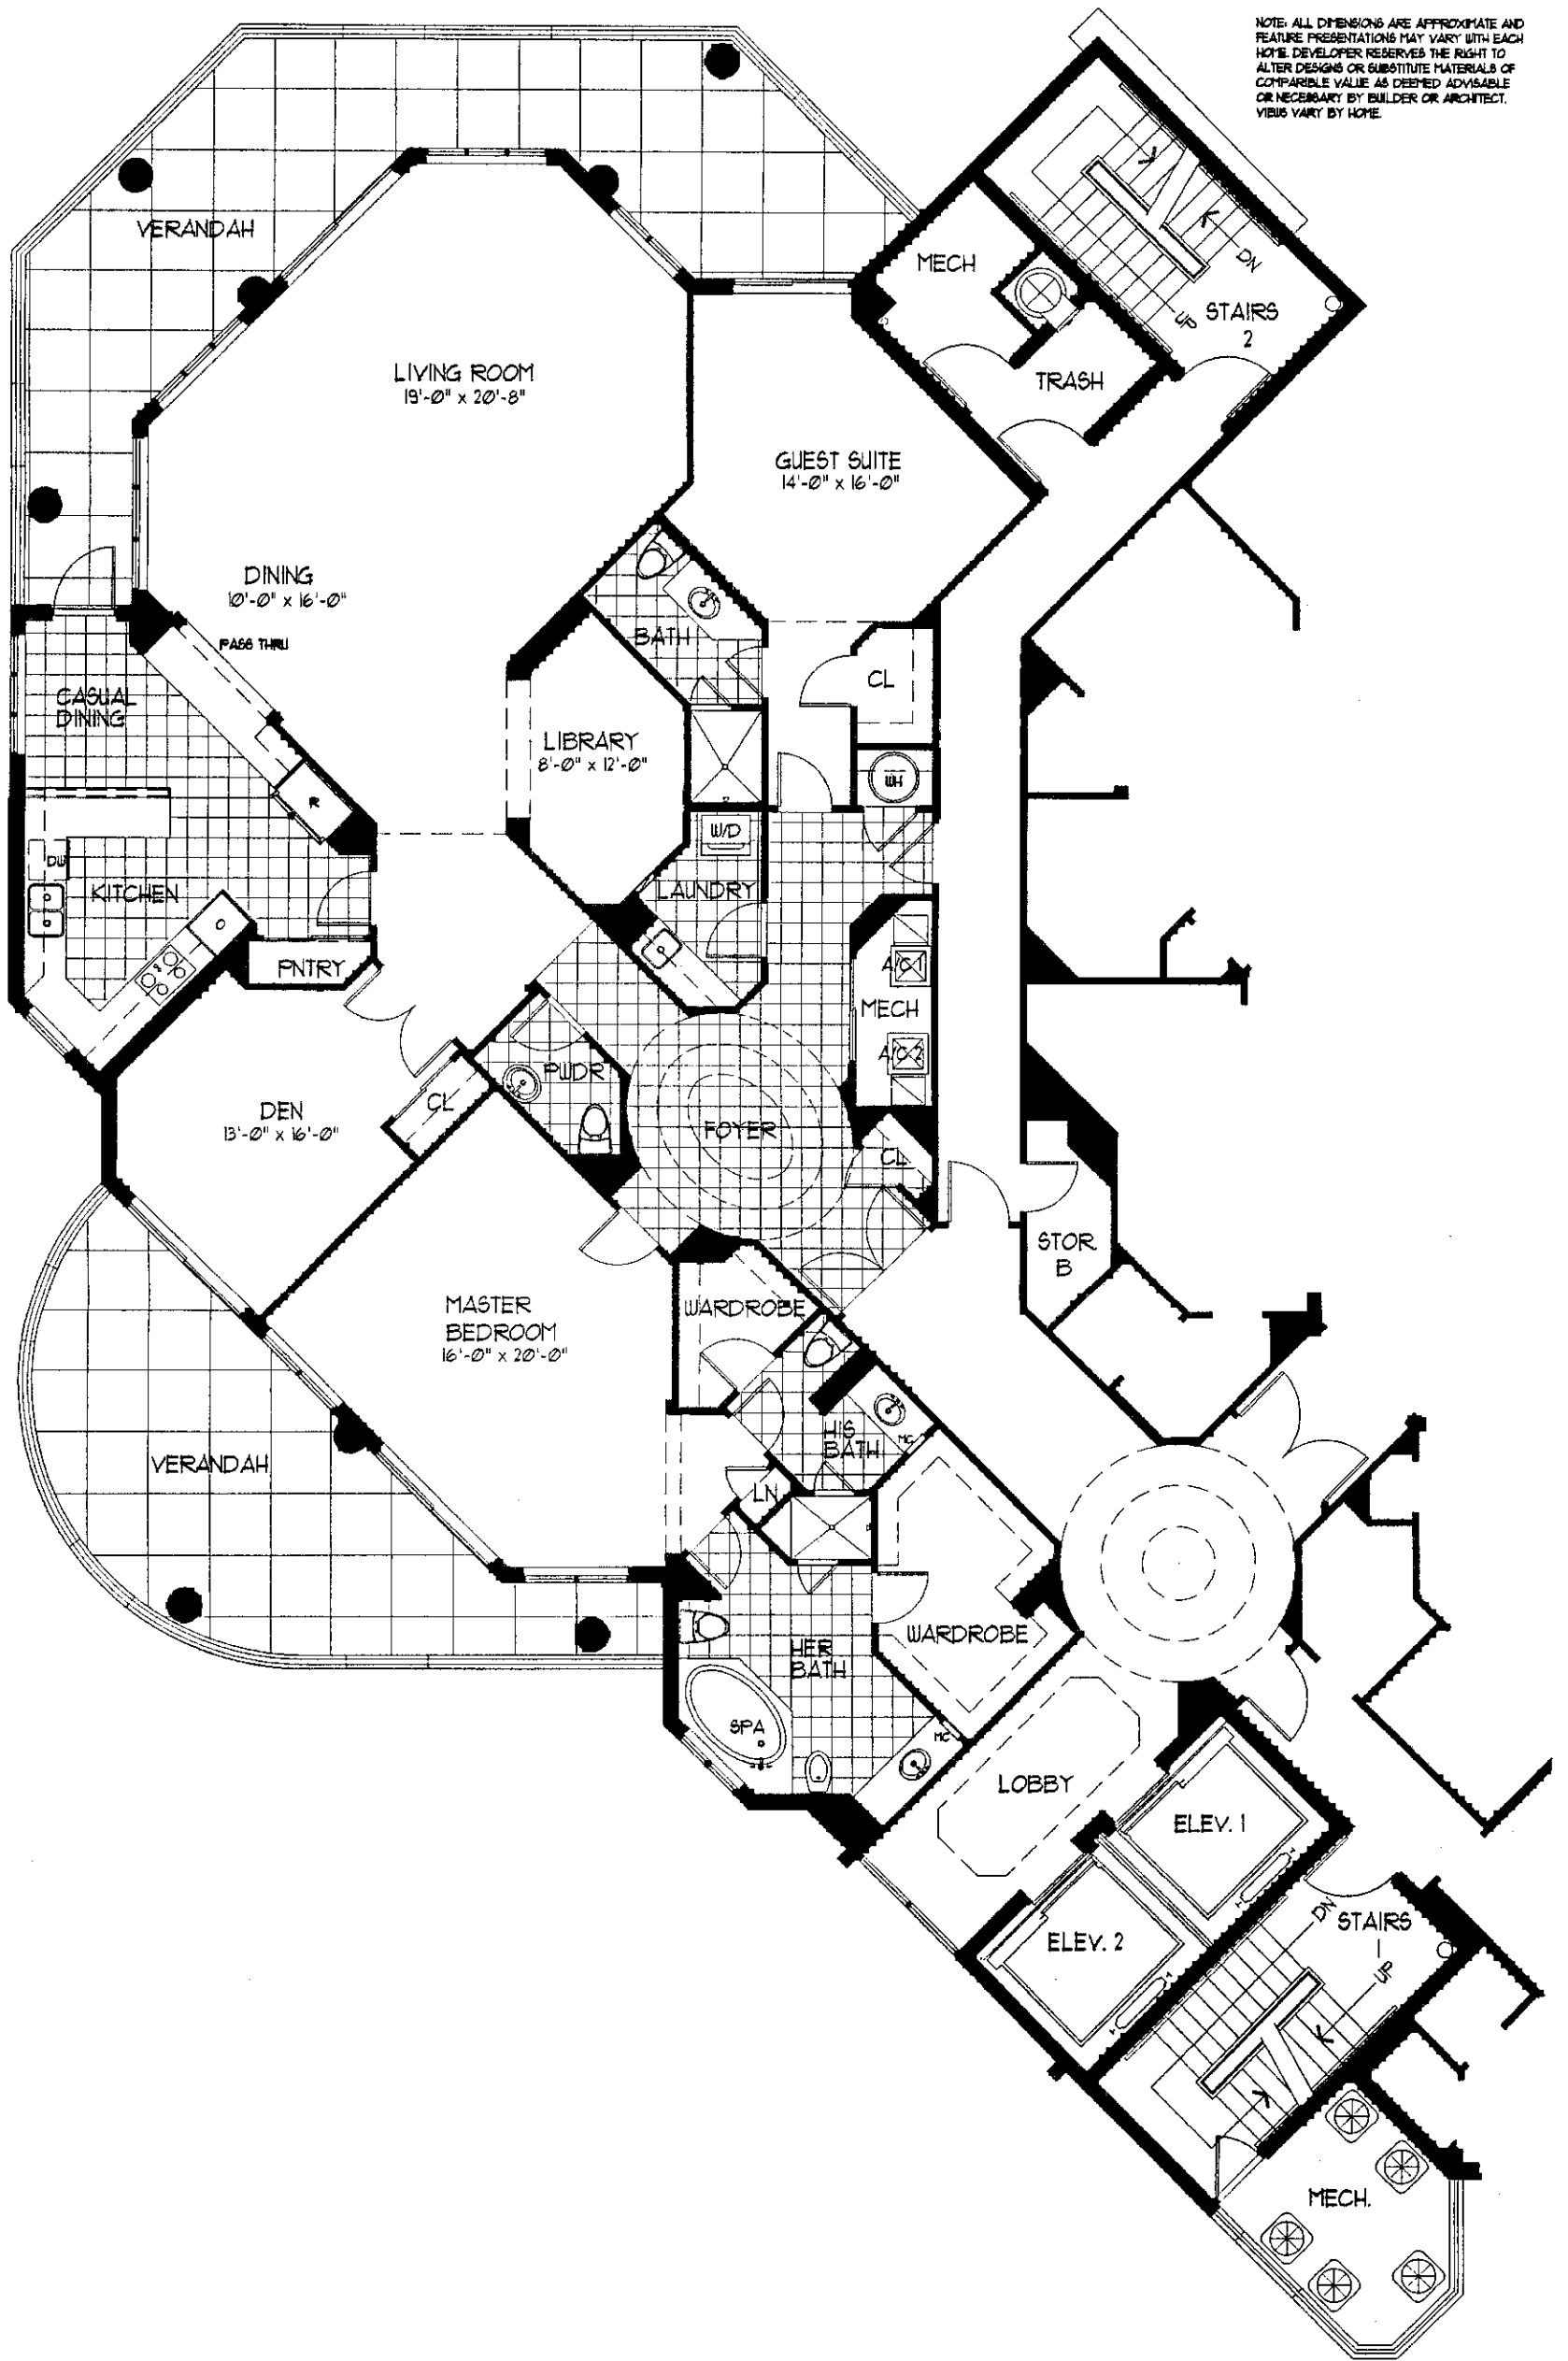

## AREAS :

"CALLA" UNIT TOTAL AREA:	3655 SQ. FT.
A/C AREA:	2830 SQ. FT.
VERANDAH:	825 SQ. FT.


## FLOOR PLAN

SCALE:



# "CEYLON"

NOTE: ALL DIMENSIONS ARE APPROXIMATE AND FEATURE PRESENTATIONS MAY VARY WITH EACH HOME. DEVELOPER RESERVES THE RIGHT TO ALTER DESIGN OR SUBSTITUTE MATERIALS OF COMPARABLE VALUE AS DEEMED ADVISABLE OR NECESSARY BY BUILDER OR ARCHITECT. VIEWS VARY BY HOME.

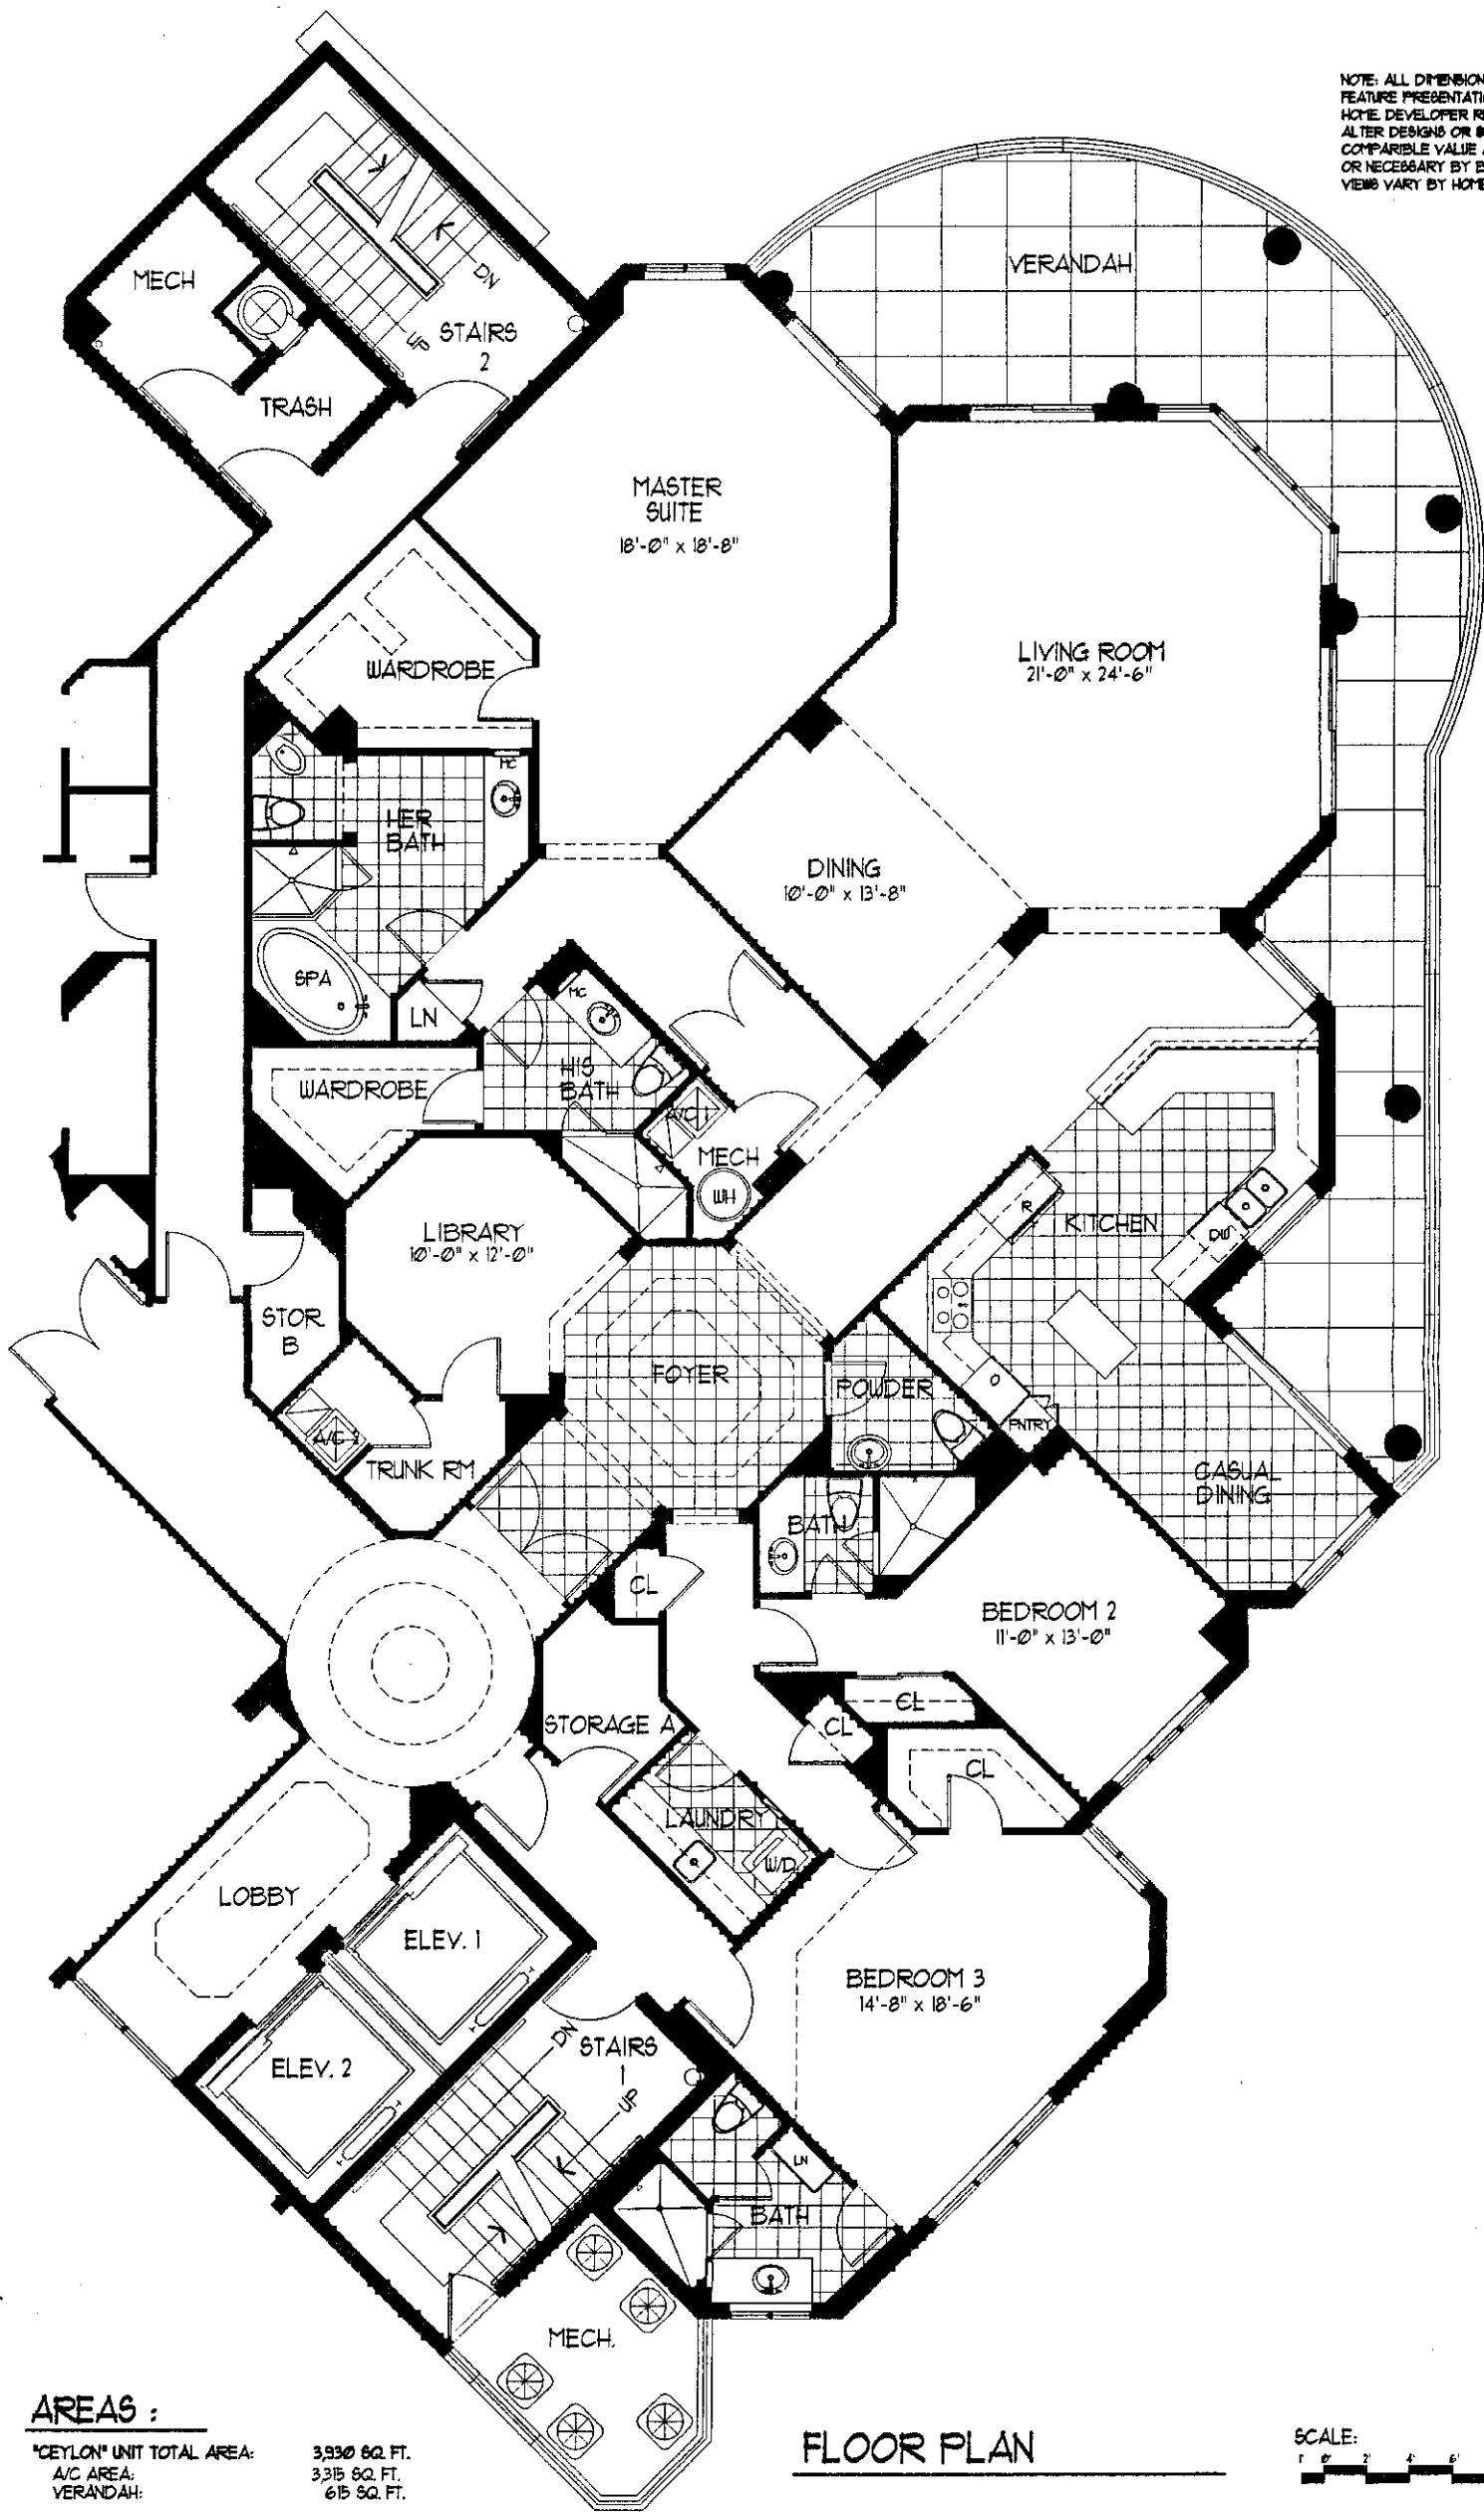

## AREAS :

"CEYLON" UNIT TOTAL AREA:	3,930 SQ. FT.
A/C AREA:	3,315 SQ. FT.
VERANDAH:	615 SQ. FT.

## FLOOR PLAN

SCALE: 1" = 4'-0"