


2ND TO 4TH FLOOR PLAN

SCALE: 1/8" = 1'-0"

AIR CONDITIONED AREA: 2,130 SQUARE FEET
 BALCONY: 210 SQUARE FEET
 TOTAL LIVING AREA: 2,340 SQUARE FEET

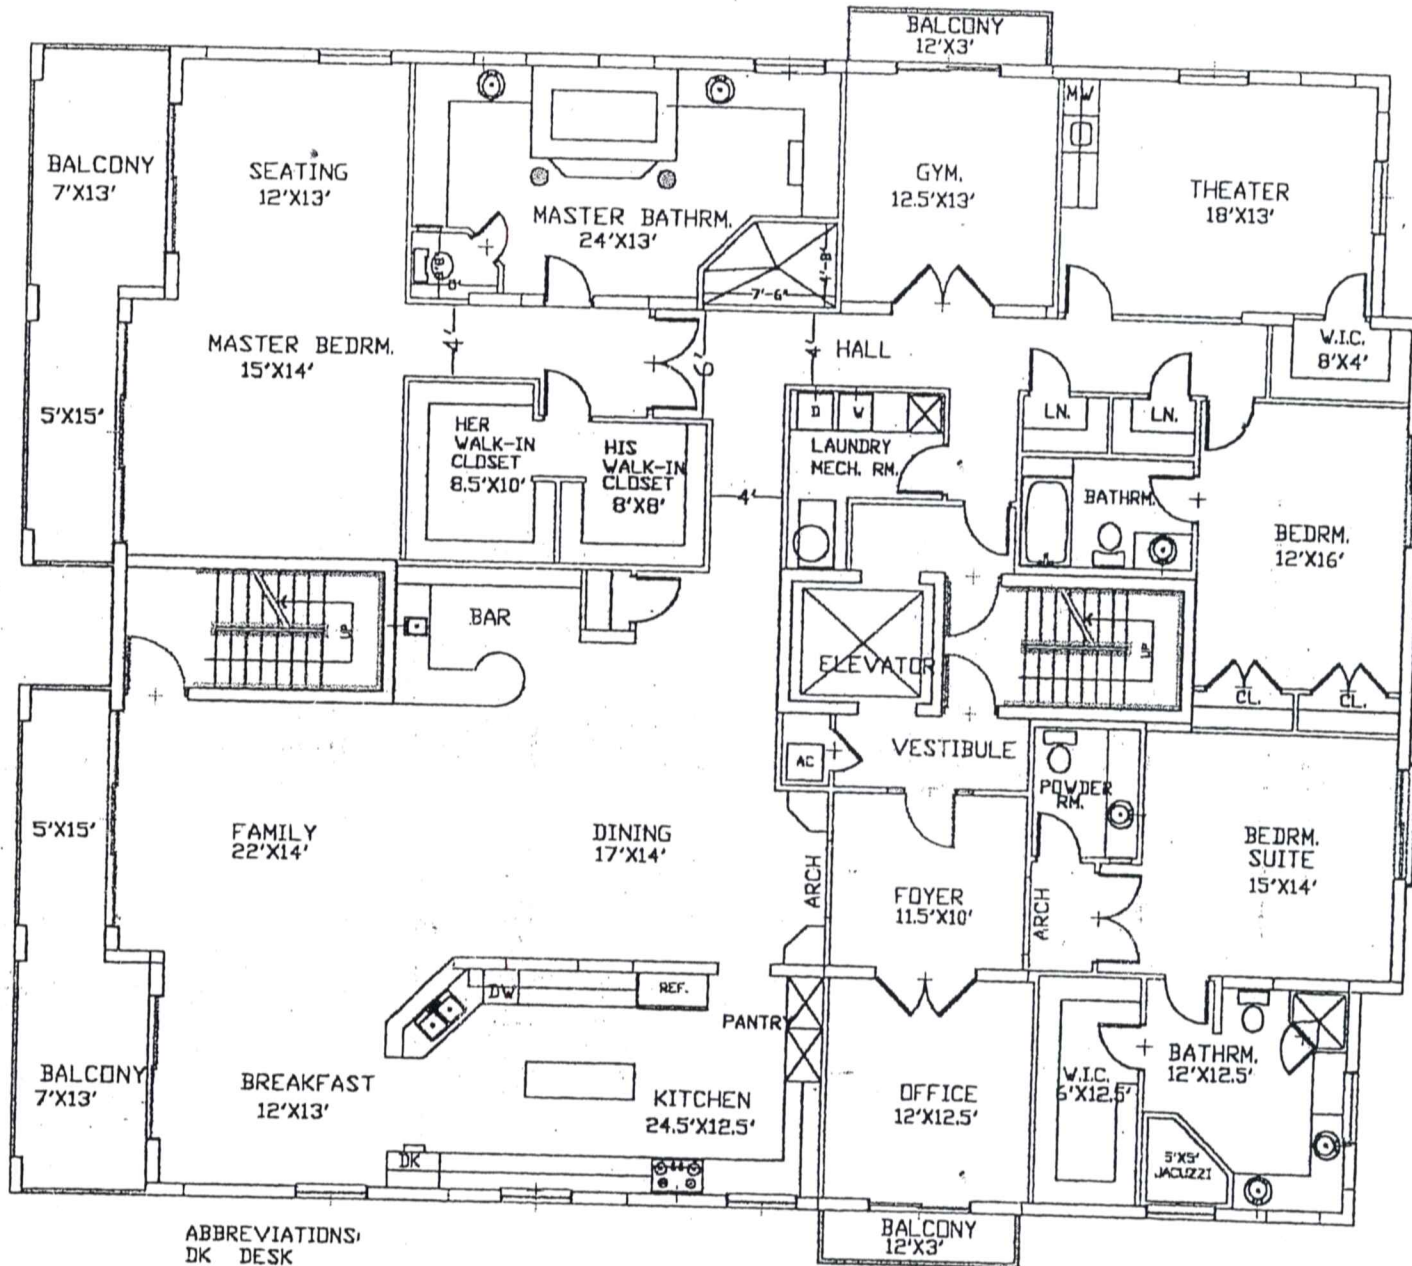

ABBREVIATIONS:
 DK DESK
 DW DISH WASHER
 MW MICROWAVE OVEN

NOTES: 1. DIMENSIONS SHOWN ARE APPROXIMATE.



5TH & 6TH FLOOR PLAN